


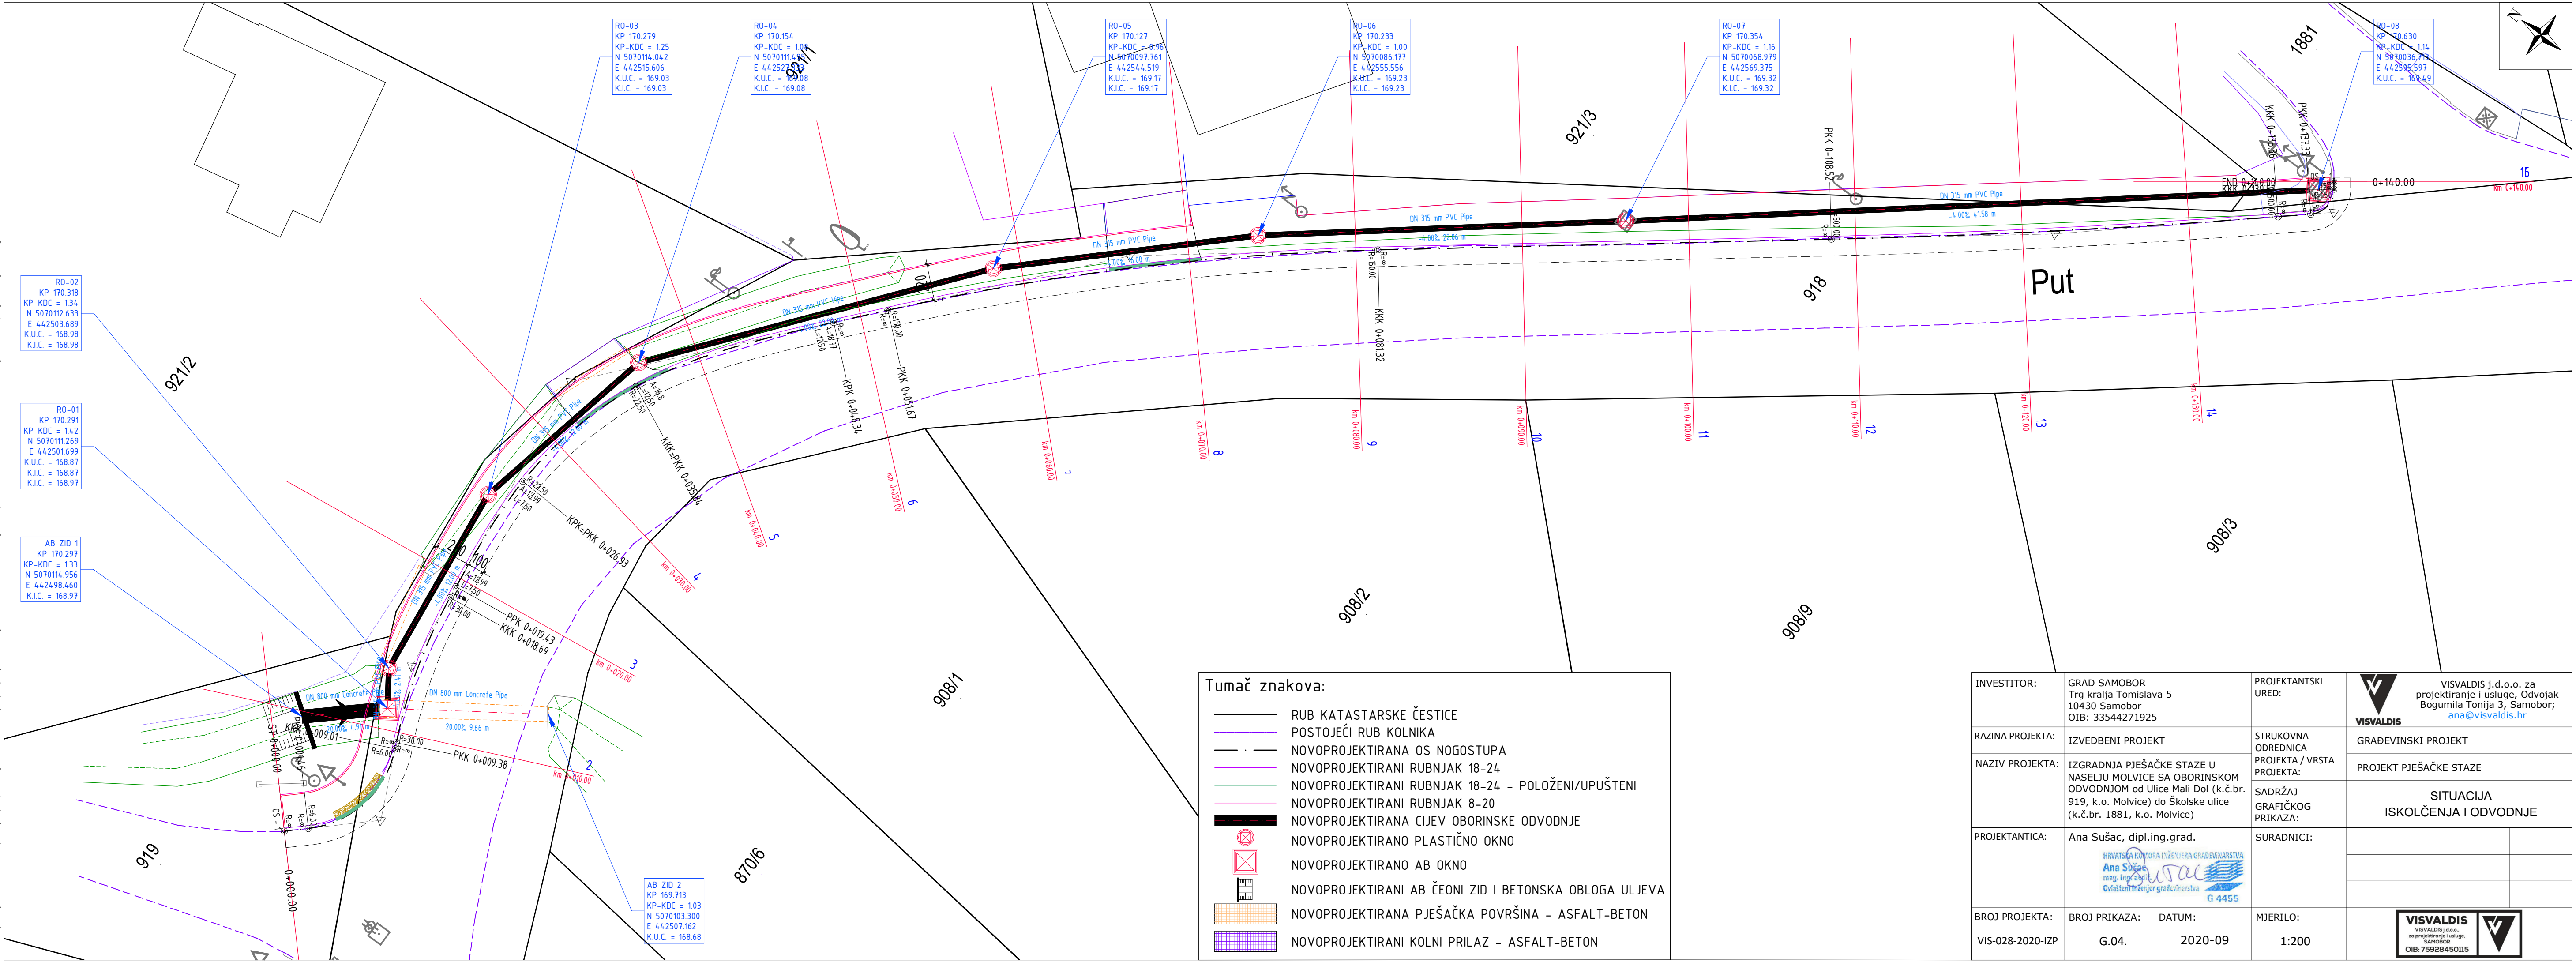













Zabranjeno je bilo kakvo kopiranje, prepisivanje, umnožavanje, preprojektriranje i bilo kakva distribucija bez pismene dozvole tvrtke VISVALDIS j.d.o.o. za projektiranje i usluge



INVESTITOR:	GRAD SAMOBOR Trg kralja Tomislava 5 10430 Samobor OIB: 33544271925	PROJEKTANTSKI URED:	 VISVALDIS j.d.o.o. za projektiranje i usluge, Odvojak Bogumila Tonija 3, Samobor; ana@visvaldis.hr
RAZINA PROJEKTA:	IZVEDBENI PROJEKT	STRUKOVNA ODREDNICA PROJEKTA / VRSTA PROJEKTA:	GRAĐEVINSKI PROJEKT
NAZIV PROJEKTA:	IZGRADNJA PJEŠAČKE STAZE U NASELJU MOLVICE SA OBORINSKOM ODVODNJOM od Ulice Mali Dol (k.č.br. 919, k.o. Molvice) do Školske ulice (k.č.br. 1881, k.o. Molvice)	SADRŽAJ GRAFIČKOG PRIKAZA:	PROJEKT PJEŠAČKE STAZE
PROJEKTANTICA:	Ana Sušac, dipl.ing.građ.  Hrvatska Komora Inženjera Građevinarstva Ana Sušac mag.ing.građ. Ovlašten inženjer građevinarstva G 4455	SURADNICI:	SITUACIJA ISKOLČENJA I ODVODNJE
BROJ PROJEKTA:	BROJ PRIKAZA:	DATUM:	MJERILO:
VIS-028-2020-IZP	G.04.	2020-09	1:200

Tumač znakova:	
	RUB KATASTRARSKE ČESTICE
	POSTOJEĆI RUB KOLNIKA
	NOVOPROJEKTIRANA OS NOGOSTUPA
	NOVOPROJEKTIRANI RUBNJAK 18-24
	NOVOPROJEKTIRANI RUBNJAK 18-24 - POLOŽENI/UPUŠTENI
	NOVOPROJEKTIRANI RUBNJAK 8-20
	NOVOPROJEKTIRANA CIJEV OBORINSKE ODVODNJE
	NOVOPROJEKTIRANO PLASTIČNO OKNO
	NOVOPROJEKTIRANO AB OKNO
	NOVOPROJEKTIRANI AB ČEONI ZID I BETONSKA OBLOGA ULJEVA
	NOVOPROJEKTIRANA PJEŠAČKA POVRŠINA - ASFALT-BETON
	NOVOPROJEKTIRANI KOLNI PRILAZ - ASFALT-BETON